


IM-T03_改2


Technical drawing of a rectangular plate with the following dimensions and labels:

- A (取付開口寸法)**: Dimension across the top opening.
- 12.2**: Dimension across the central opening.
- E**: Dimension across the central opening.
- E + 40**: Dimension across the bottom opening.
- 10, 10**: Dimensions for the side flanges.
- ビス穴 $\phi 4.2 \times 4$** : Label for the screw holes.
- D**: Dimension for the thickness of the plate.
- C**: Dimension for the thickness of the plate.


外観図（内観同様）

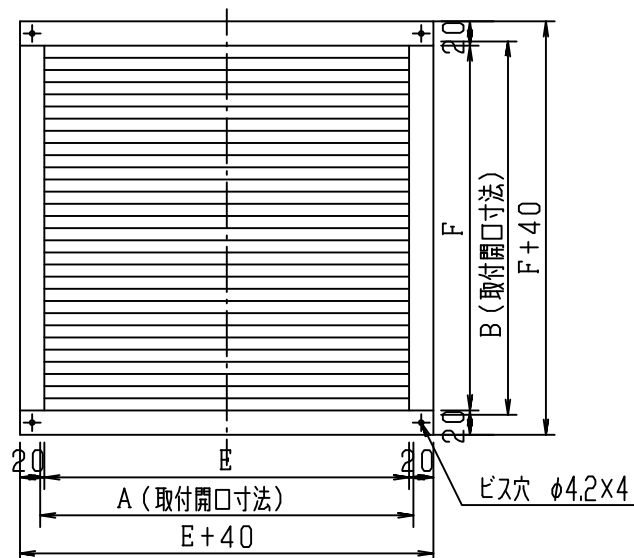


縦断面図

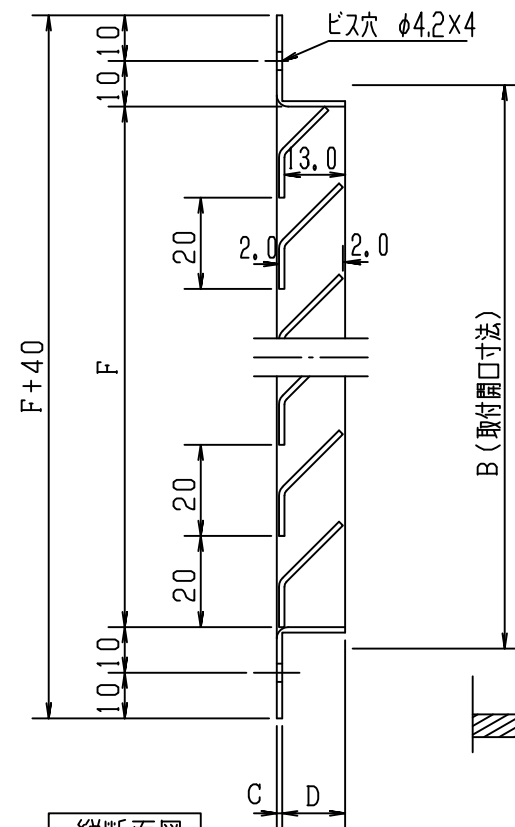

- 羽根材

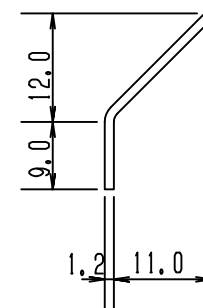

施工例一縱断面図

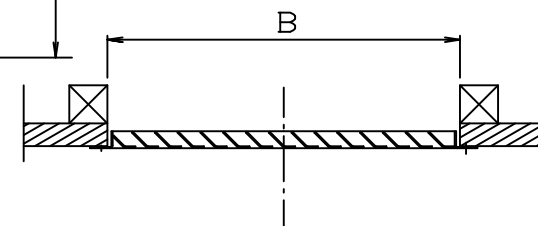

寸法 公差 ± 2.0 以下

品番	サイズ						個装			外装			必要数	換気面積	別寸法製作可能範囲		
	A	B	C	D	E	F	寸法	重量	入数	寸法	重量	入数					
3030	310	310	1.2	16	300	300	W-xD-xH-	-	-					289.80			
3060	310	610	1.2	16	300	600	W-xD-xH-	-	-					600.30			
4545	460	460	1.2	16	450	450	W-xD-xH-	-	-					643.50			
6060	610	610	1.2	16	600	600	W-xD-xH-	-	-					1200.60			
工事名					御承認印			年 月 日			設計監理			殿	図面名称		
図面内容											施工				殿	IM-CL-A型 アルミ製 天井用ルーバー	
承認用図面														殿		縮尺度 A 4 1/25 1/ 1/ 日付 2023年2月13日	

取付ビス	-	SUSXM7	ネジ 種別	-	JIS B1122
(付属)					
羽根材	-	↑	↑	15	↑
部品名 枠材	部品番号 -	材質 アルミ A5052P-H32	規格 t=1.2	数 4	仕様 アルマイト仕上
図面 NO.	IM-T03 改2		部長	検図	設計
					製図

